




TYPICAL TRAIL SECTION  
 STA. 100+00 TO STA. 140+00  
 SECTIONS WITH ADEQUATE  
 SLOPE SETBACK

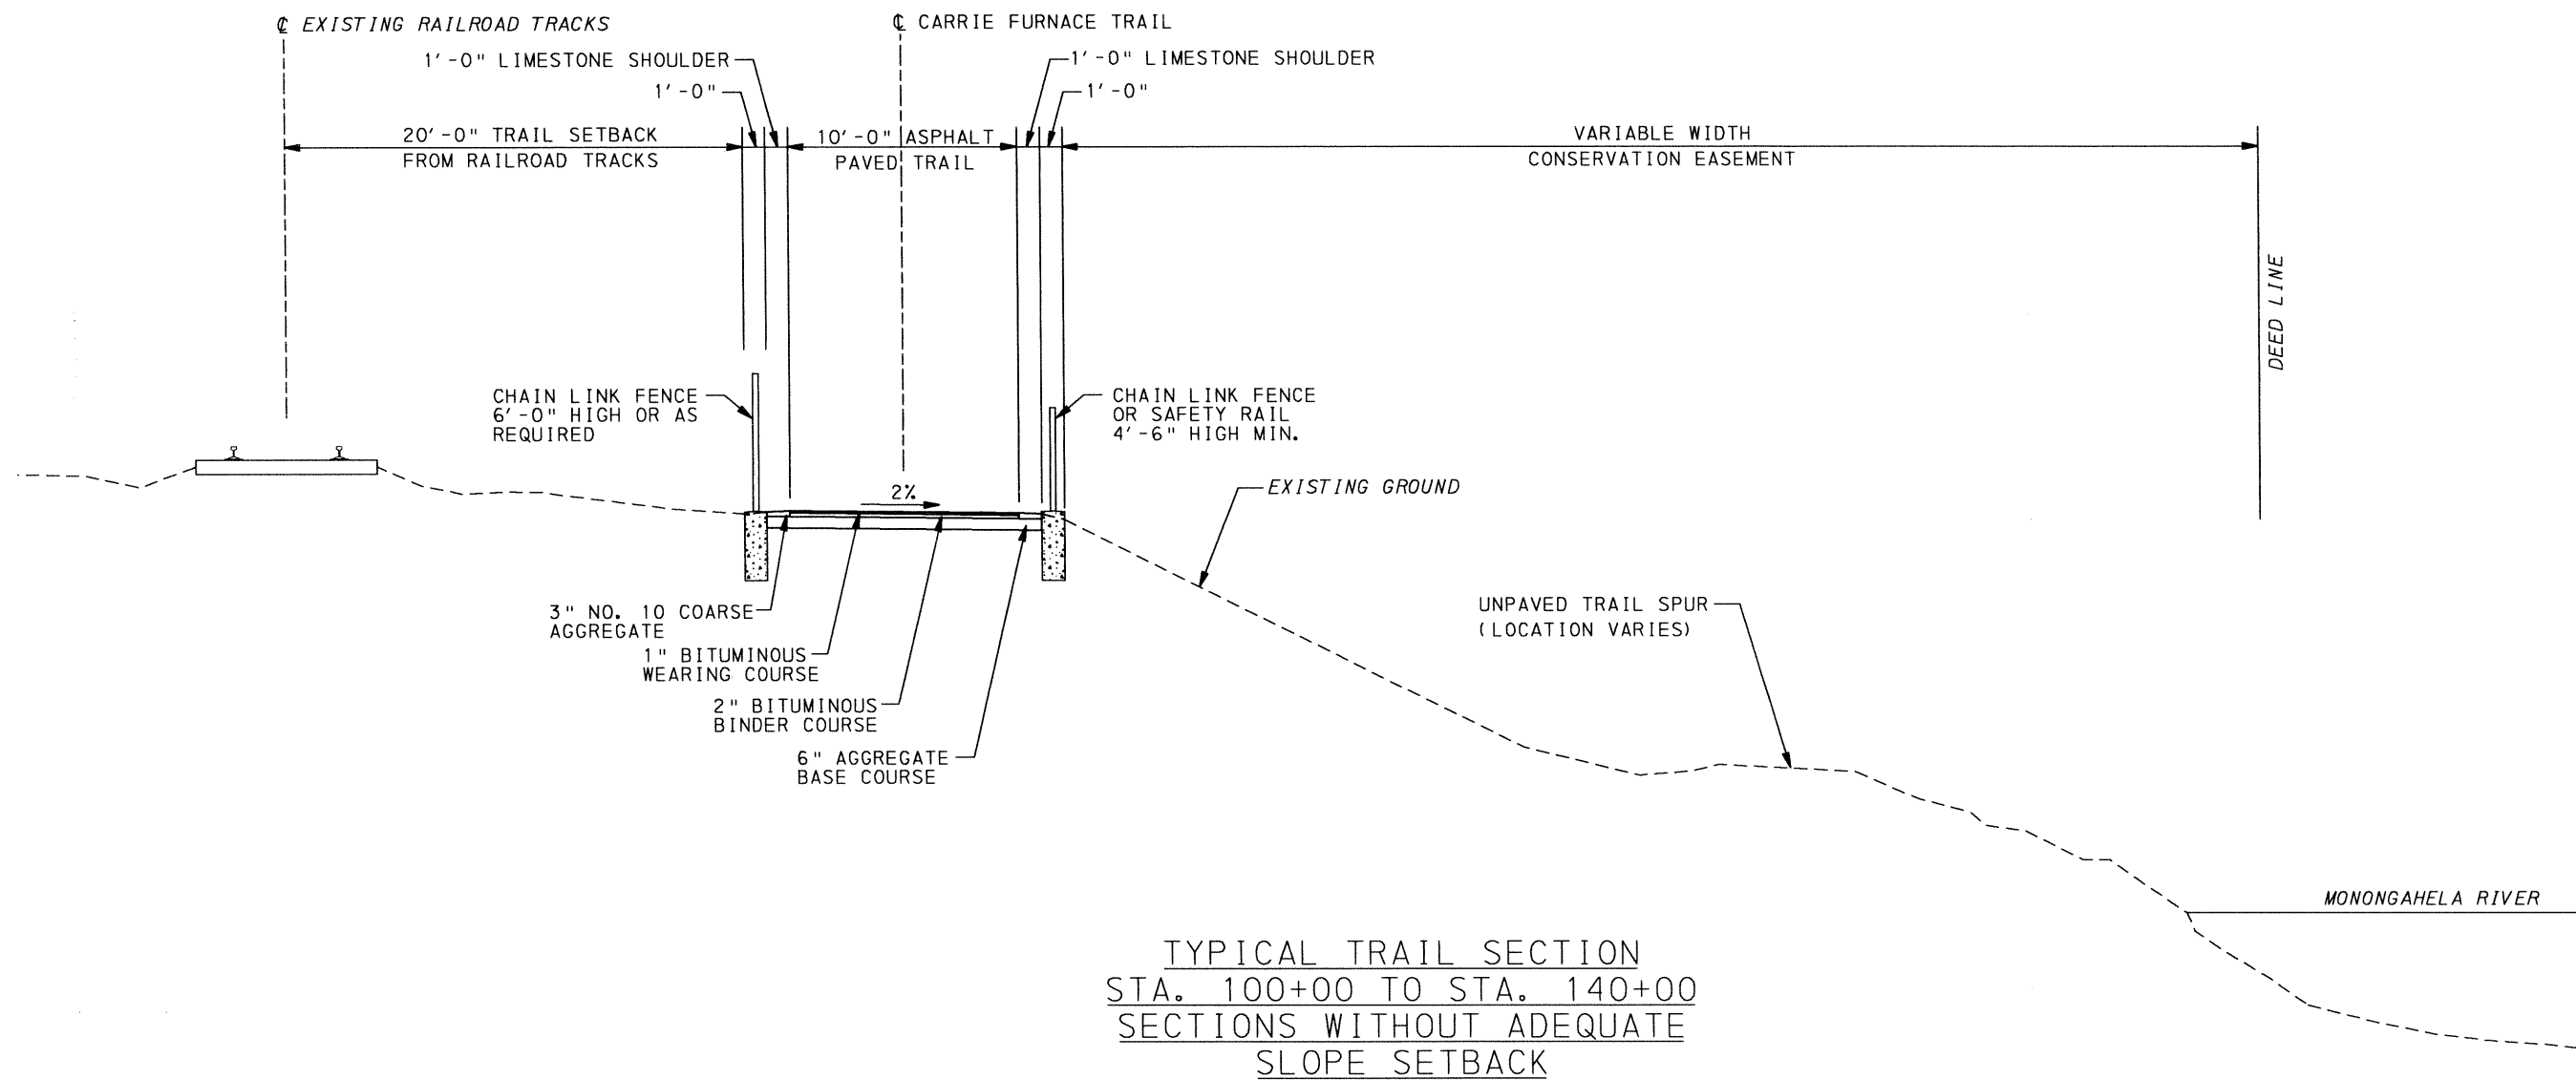

TYPICAL TRAIL SECTION  
 STA. 100+00 TO STA. 140+00  
 SECTIONS WITHOUT ADEQUATE  
 SLOPE SETBACK

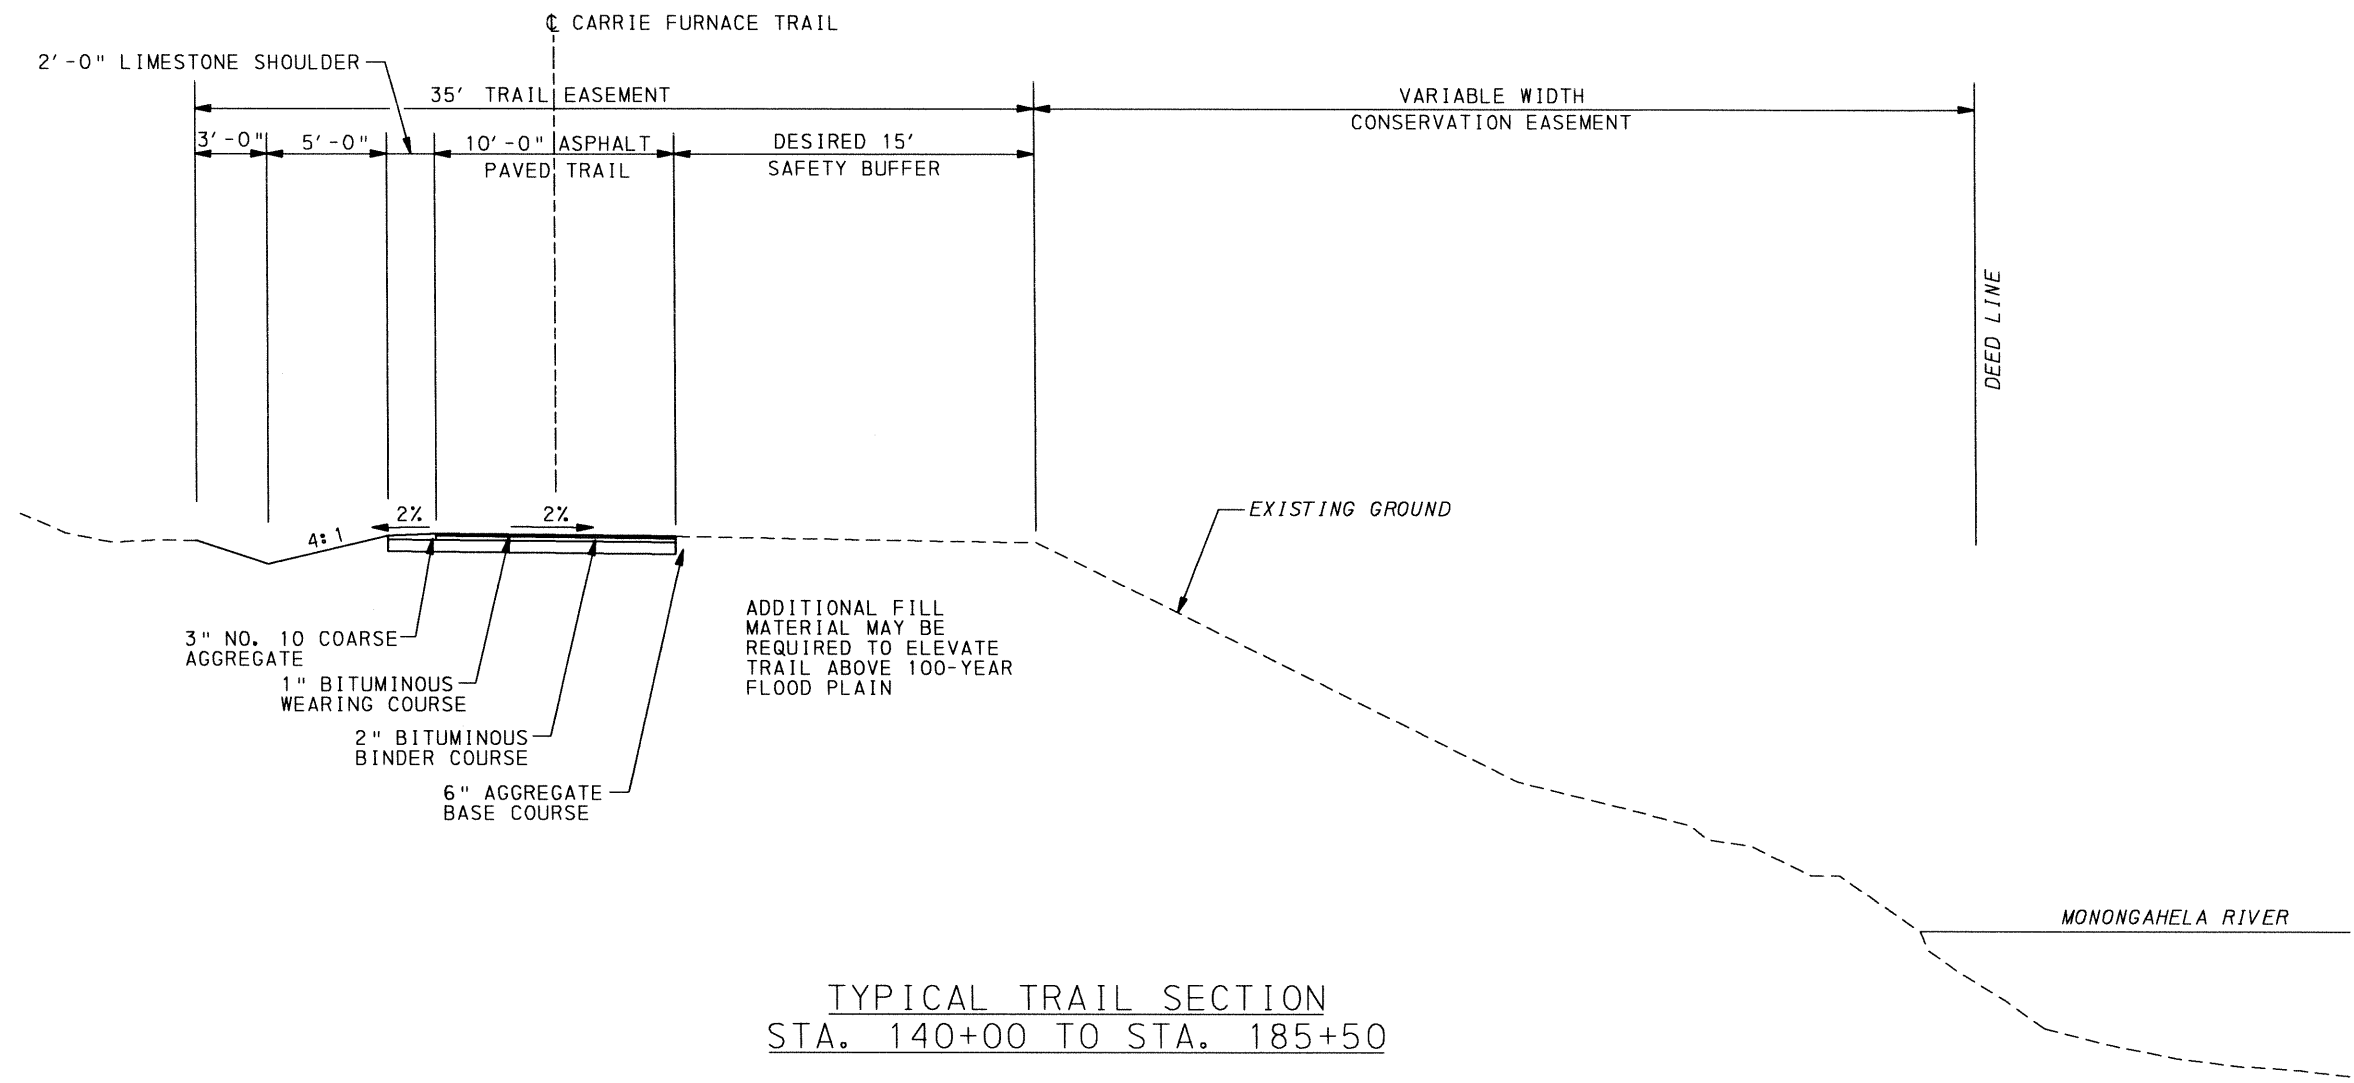

TYPICAL TRAIL SECTION  
 STA. 140+00 TO STA. 185+50

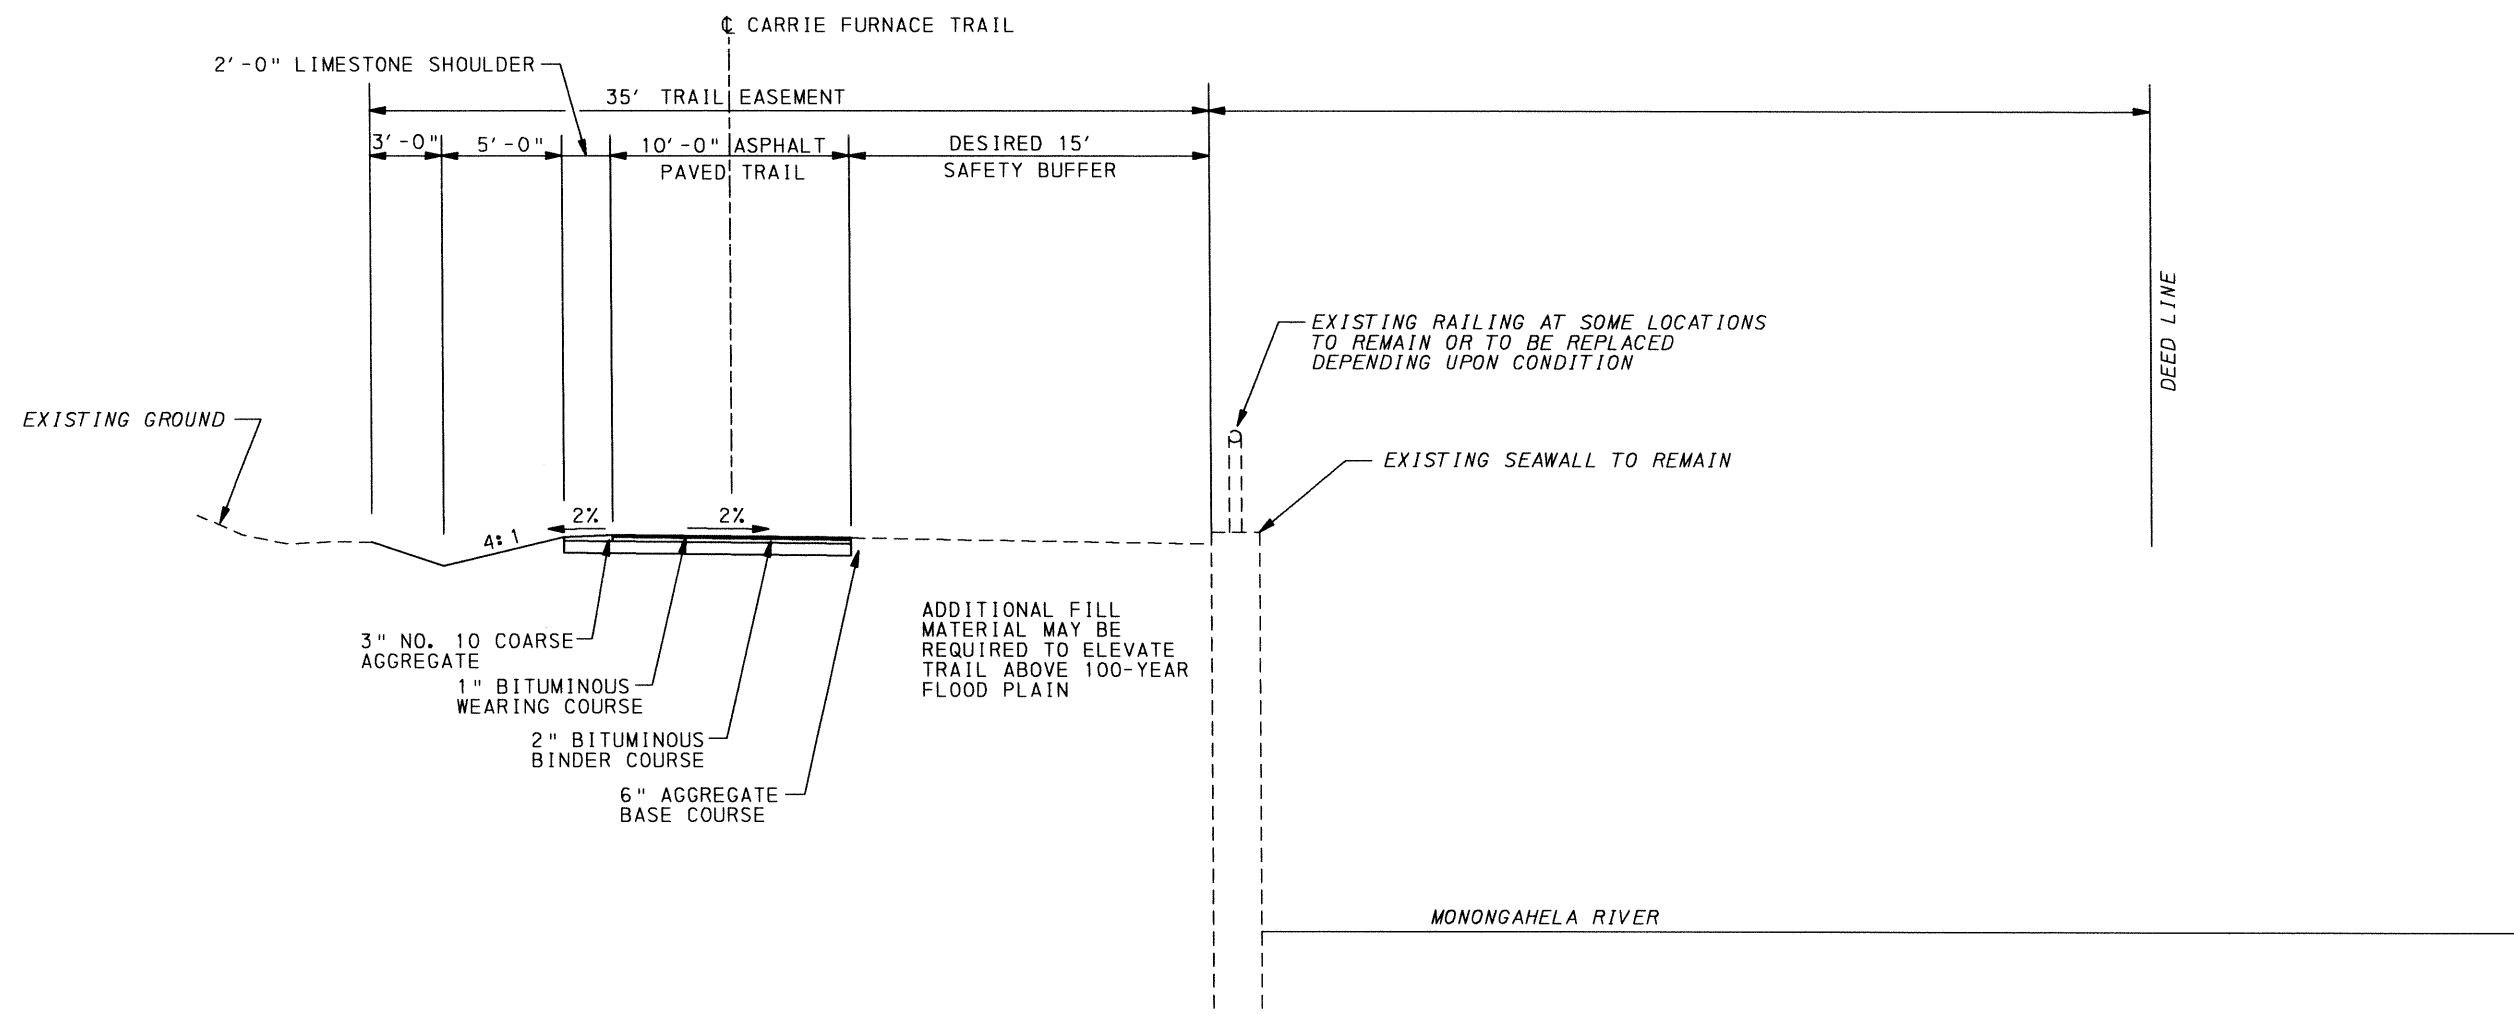

TYPICAL TRAIL SECTION  
 STA. 185+50 TO STA. 215+00